


**NOTE:**  
 DROP PIPE TO BE SAME SIZE AS  
 MAINLINE SEWER

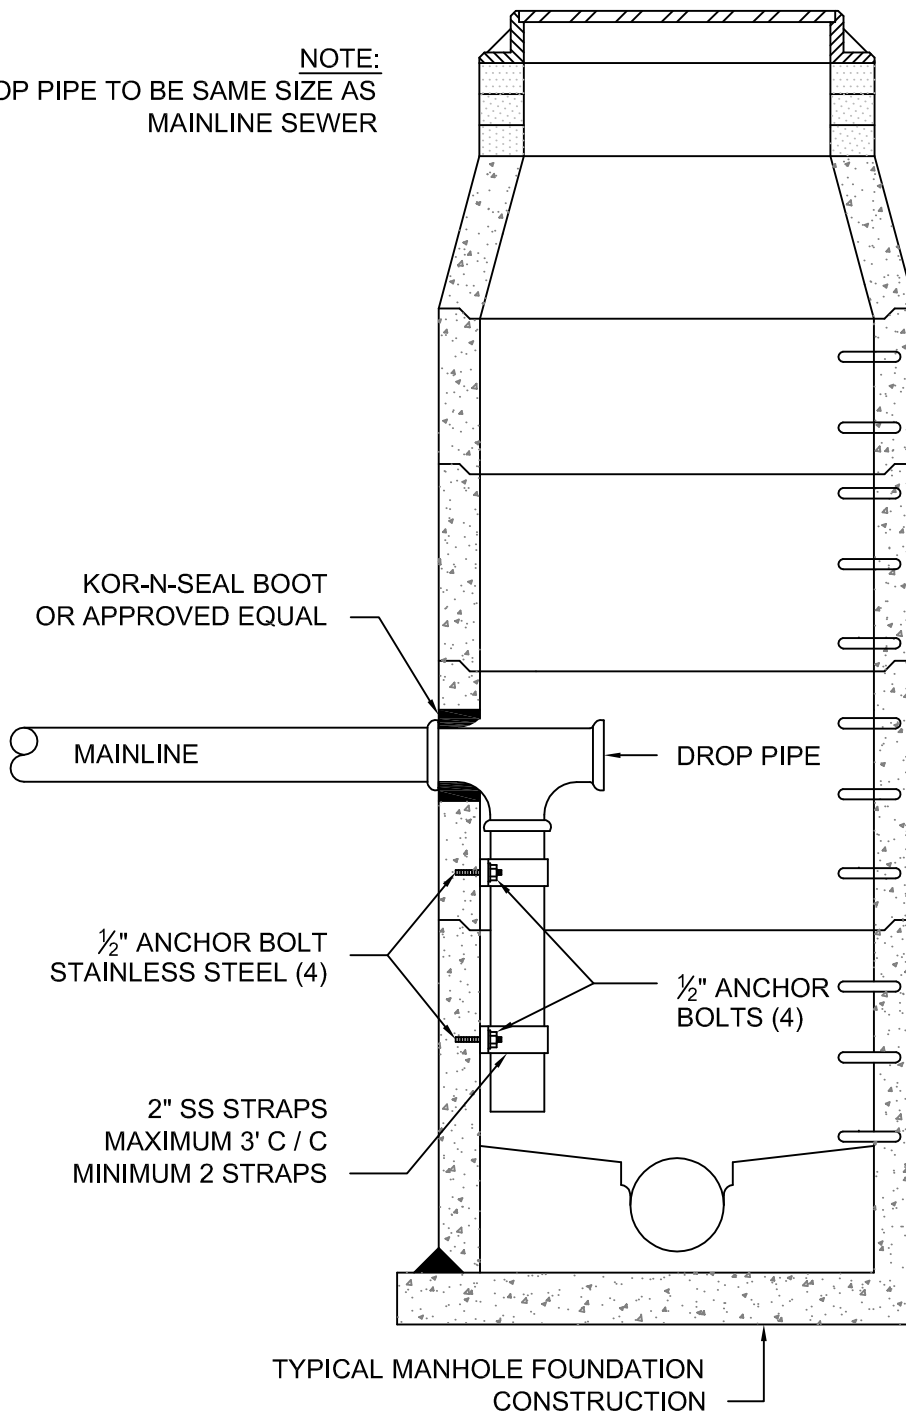

**NOTES:**

1. COMPLETE CORROSION PROTECTION MUST BE ASSURED.
2. GROUT KOR-N-SEAL BOOTS FLUSH TO MANHOLE.



**SANITARY SEWER AND STORM DROP CONNECTION**

STANDARD PLAN:  
**SS - 070**  
 DATE: **FEB. 2007**

CITY ENGINEER APPROVAL:  
 Longview: **C.B.**  
 Kelso: **S.Z.**