


APPENDIX F

COMMON ONSITE RUNOFF MANAGEMENT BMPS

COMMON ONSITE RUNOFF MANAGEMENT BMPs

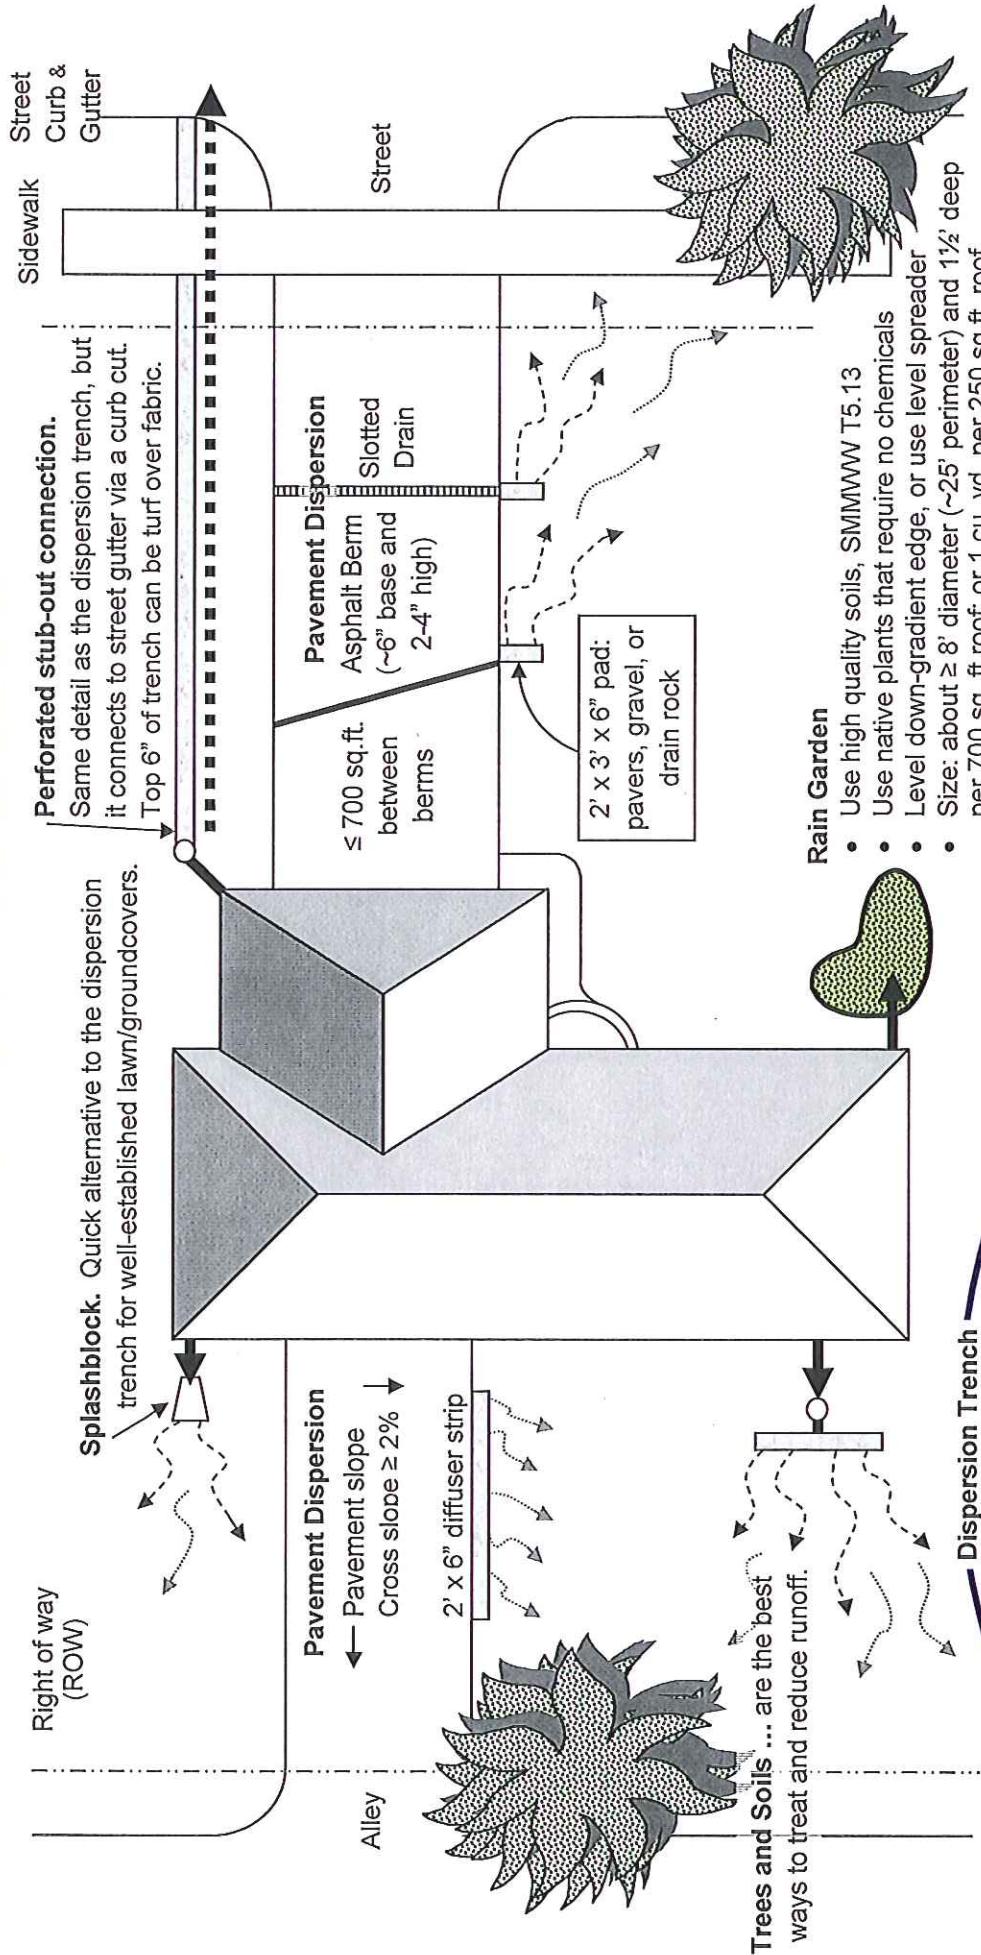

GENERAL NOTES:
 Minimum vegetated flow paths to receive mitigation credit (may be reduced on a case-by-case basis if diffuser lengths are maximized):

- Concentrated flow (Downspouts & pavement slopes $\geq 15\%$): 50'. Add $1\frac{1}{2}'$ of path for each 1% increase in slope above 8%.
- Sheet flow (Driveways, roofs w/o gutters, sporting courts): 35' per 20' width. Add 1' of vegetated path for every additional 4' of width.

See Kelso KEDM Chapter 4.08 for setbacks and other requirements.